



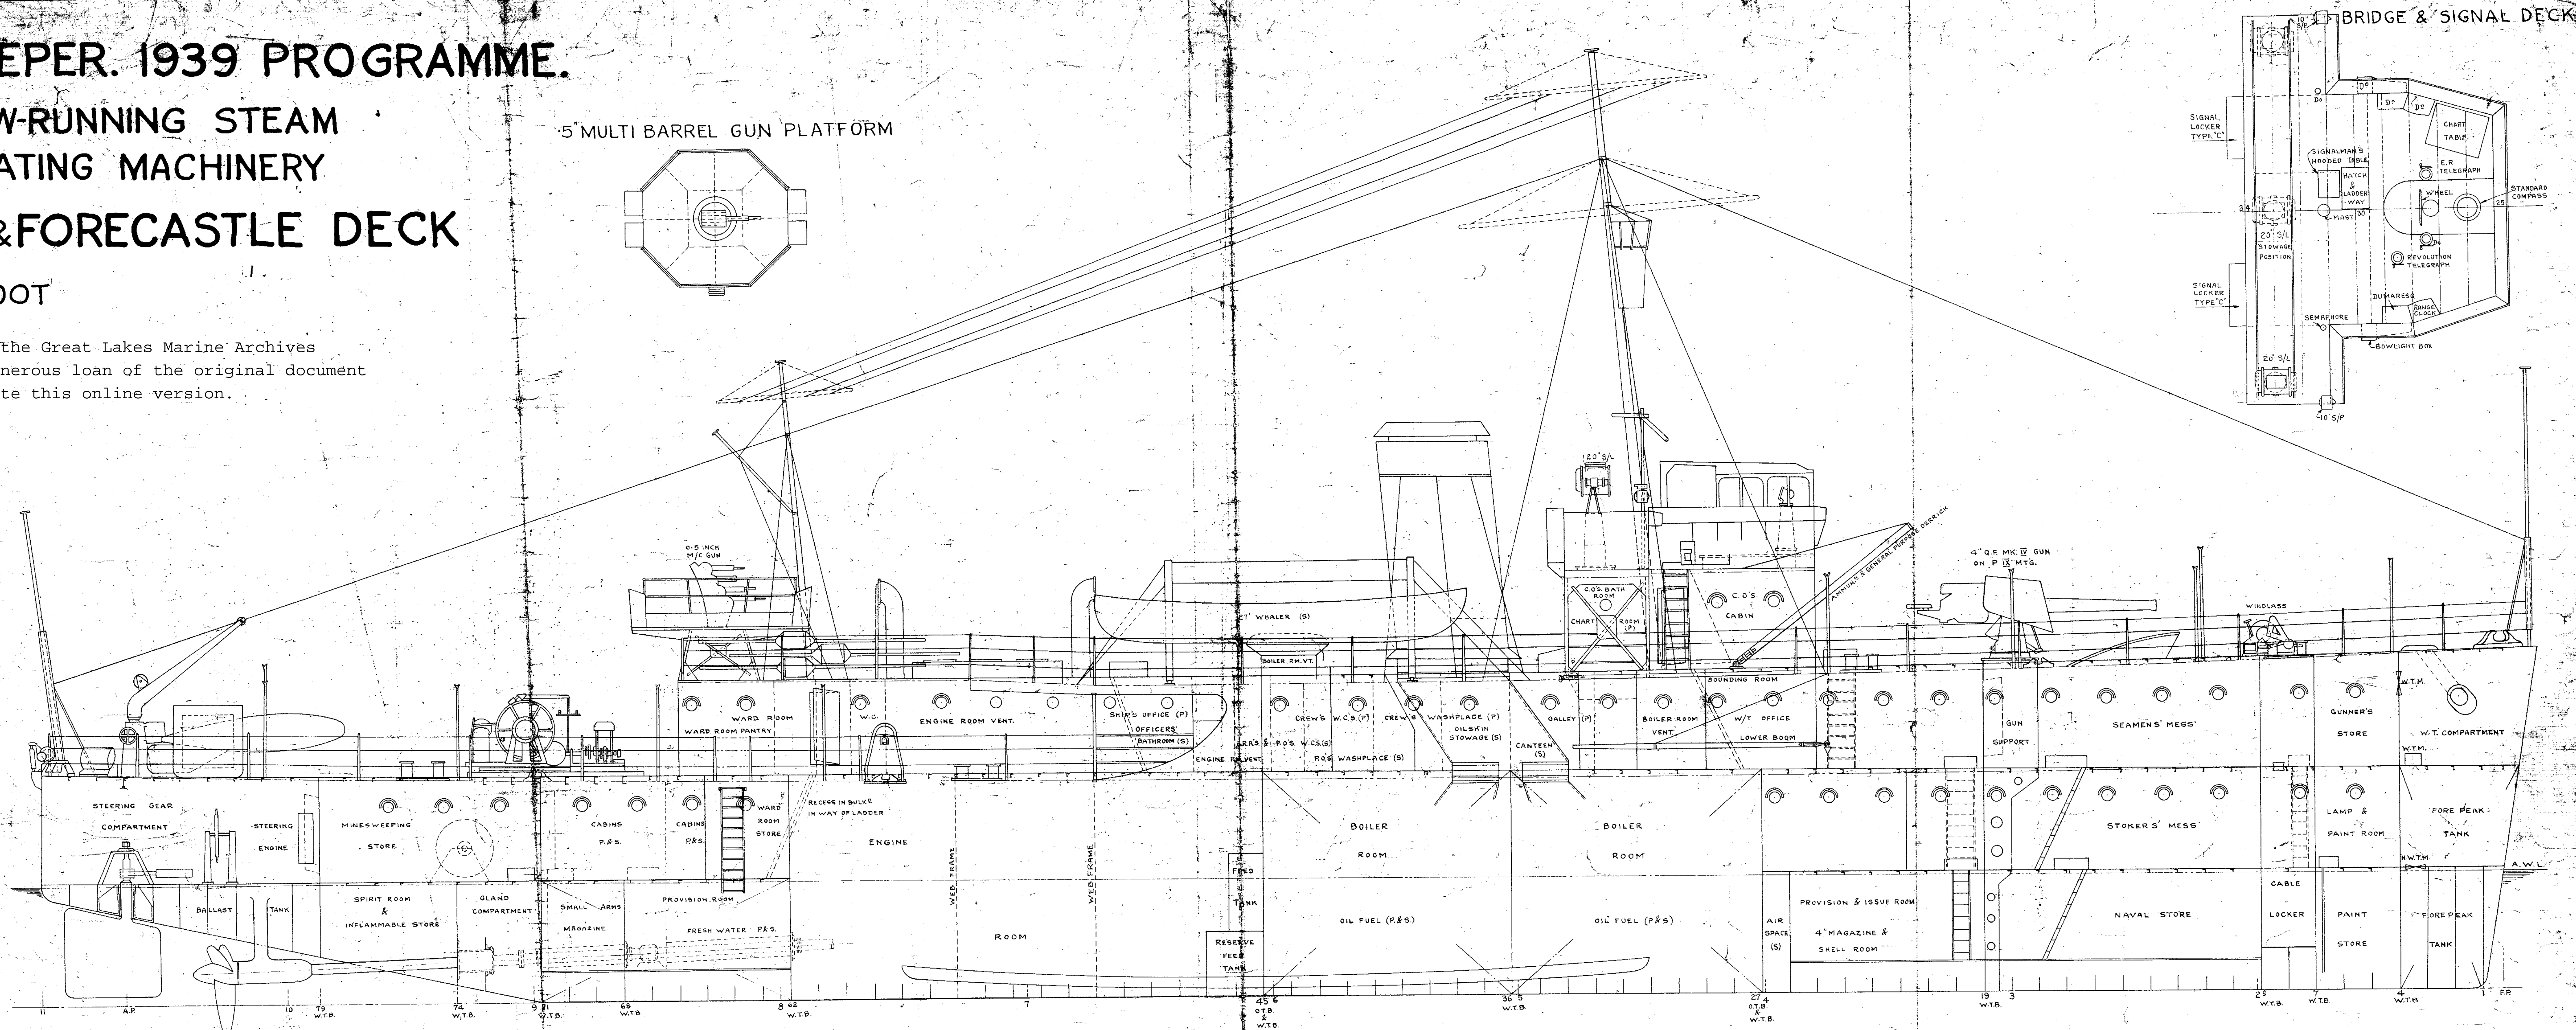


SCALE $\frac{1}{4}'' = 1 \text{ FOOT}$

HNSA thanks the Great Lakes Marine Archives
for their generous loan of the original document
used to create this online version.



H.M.C.S.

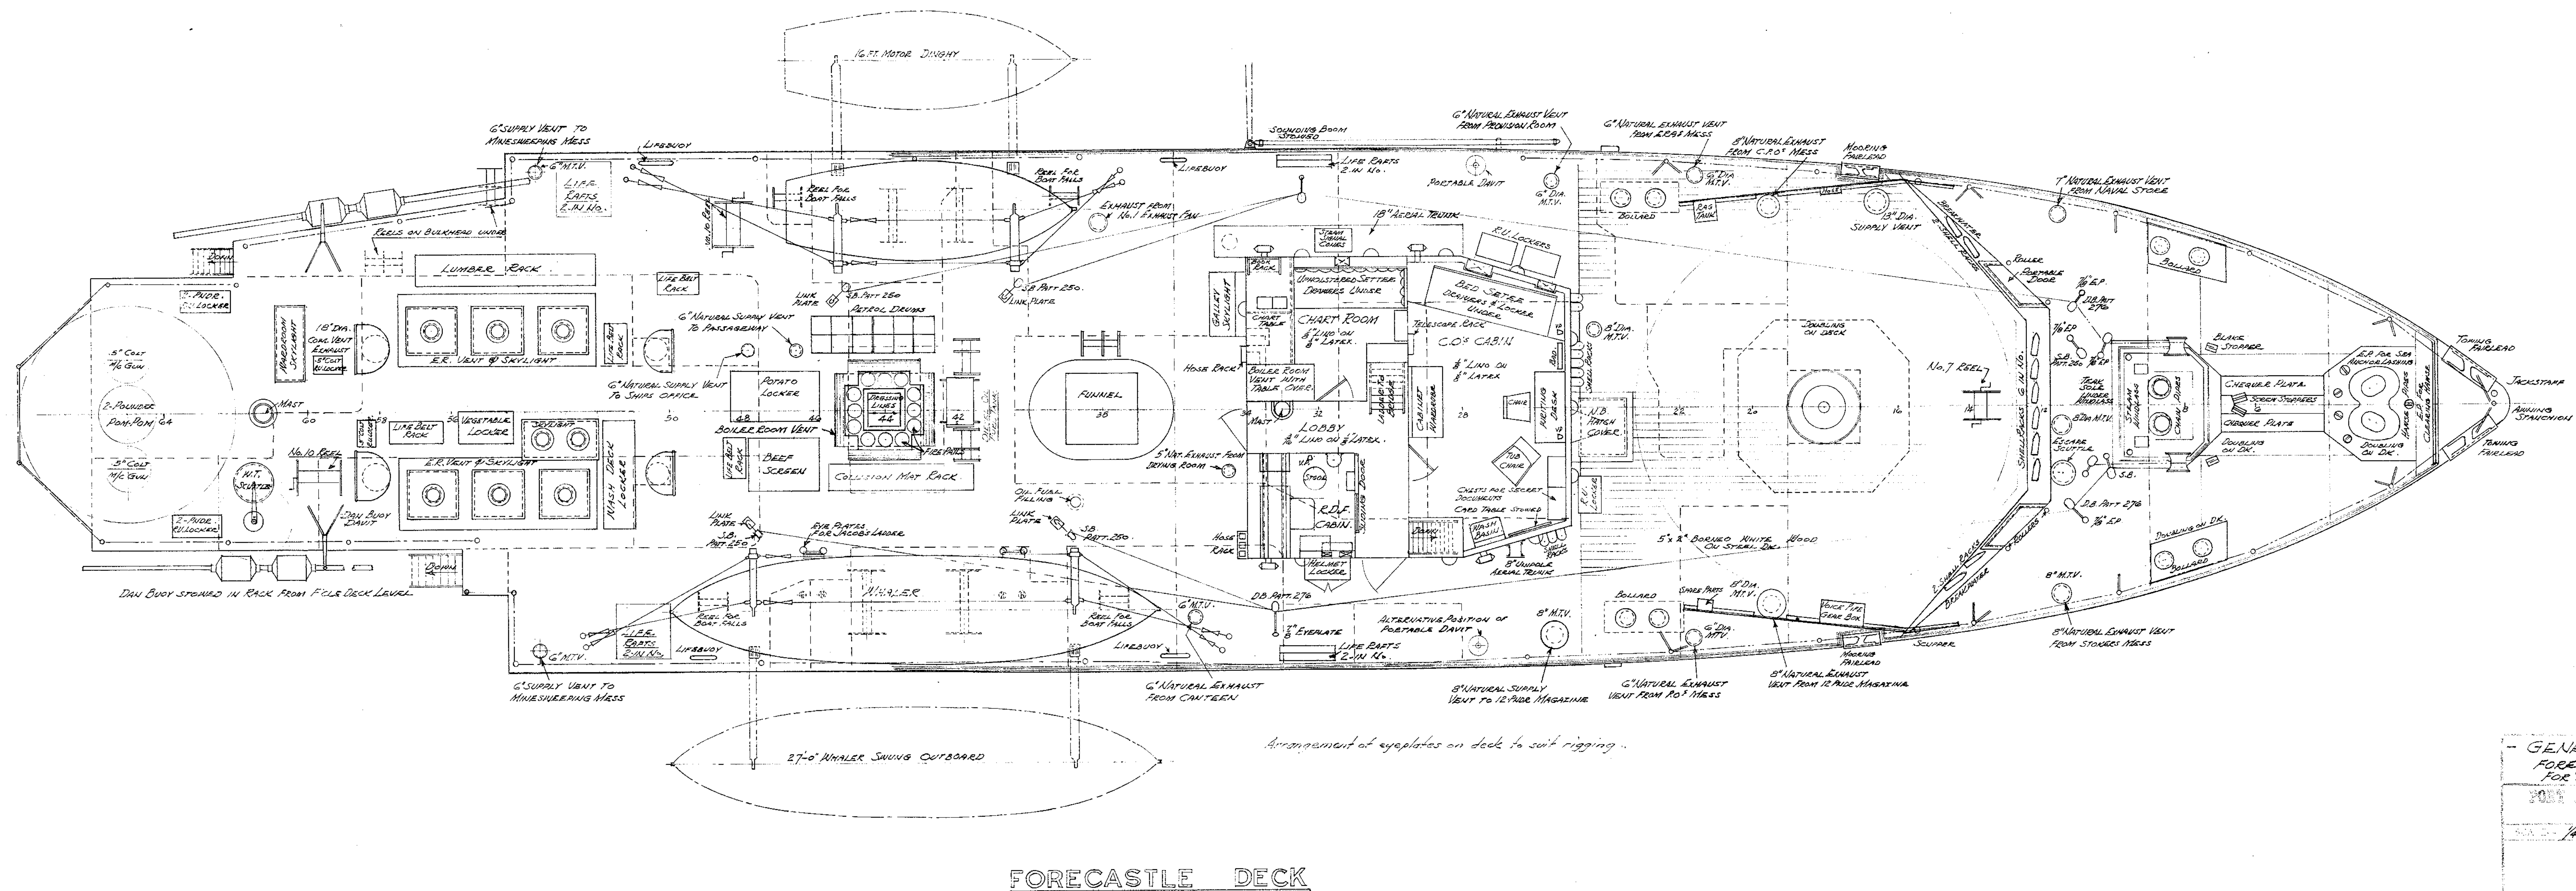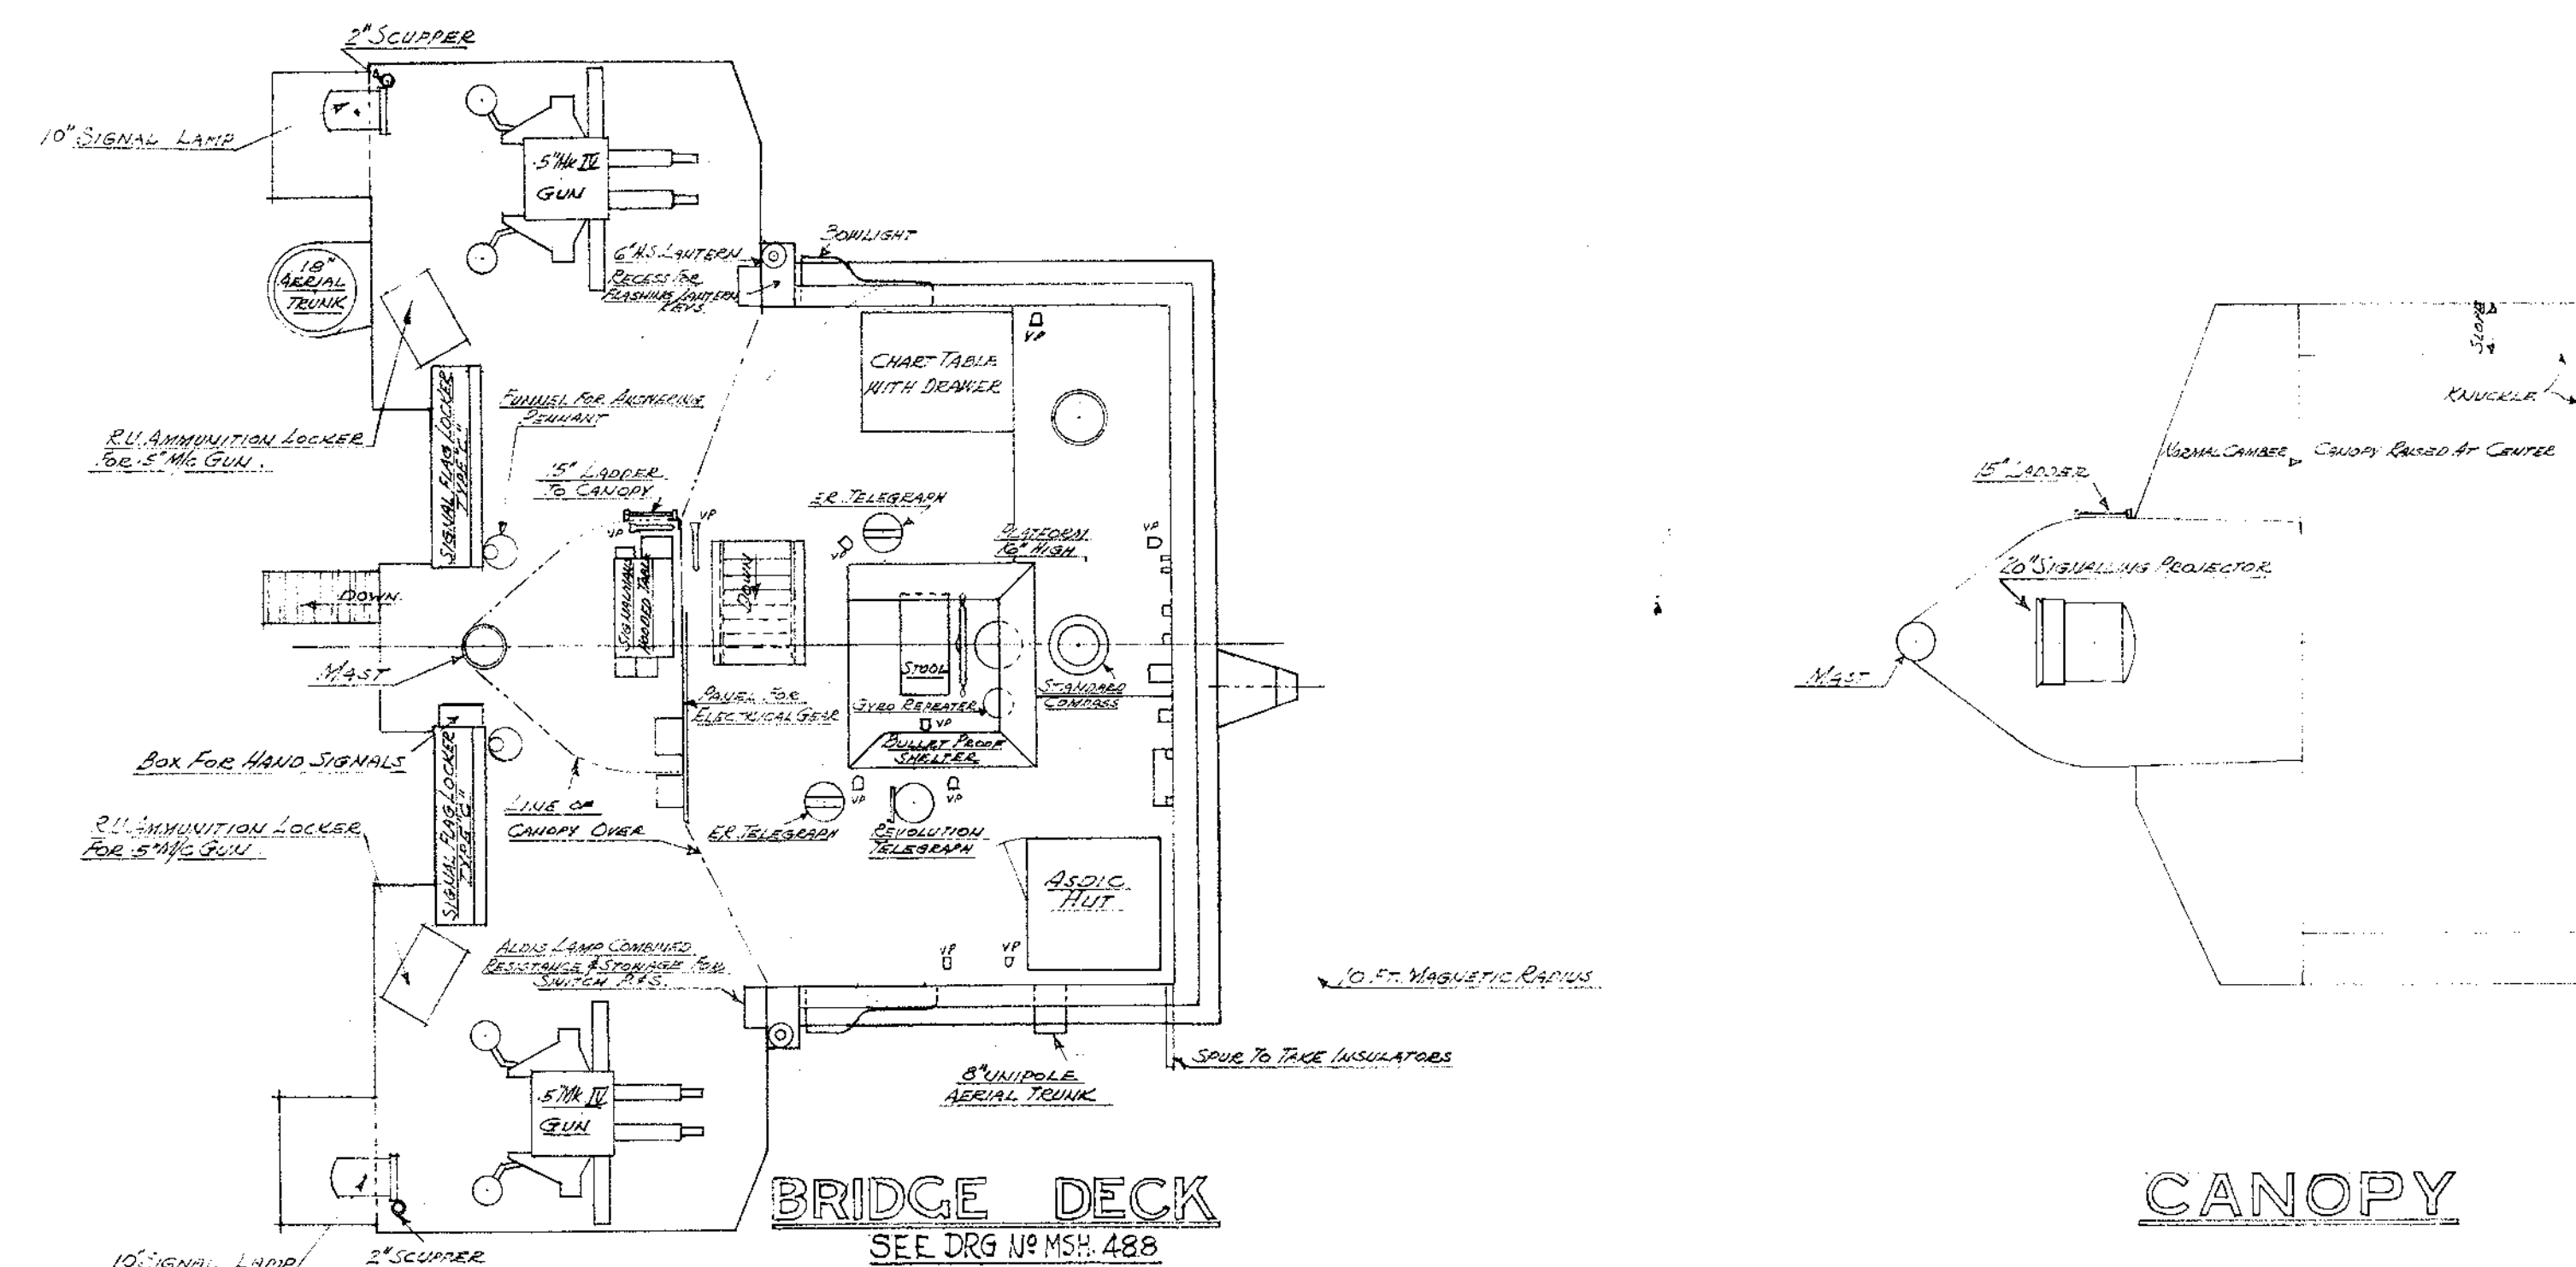

14-226.

AS FITTED

GENERAL ARRANGEMENT -	
FORECASTLE DECK AND BRIDGE FOR "BANGOR" MINERS KEEPERS	
PORT LONDON ROYAL DOCK CO. LTD.	
DOCK AND L. MARINA	
SCALE 1/4" = 12'-0"	MAY 15, 1942.
DESIGNED BY	KEK.
CHECKED BY	"
ORDER NO.	14-226

GENERAL ARR GMT.
UPPER DECK, LOWER DECK.
H.M.C.S.

